


UPPER LEVEL

NUMBER OF EXISTING STANDARD PARKING SPACES: 10
 NUMBER OF PROPOSED STANDARD PARKING SPACES: 16
 NUMBER OF DISABILITY PARKING SPACES: 1

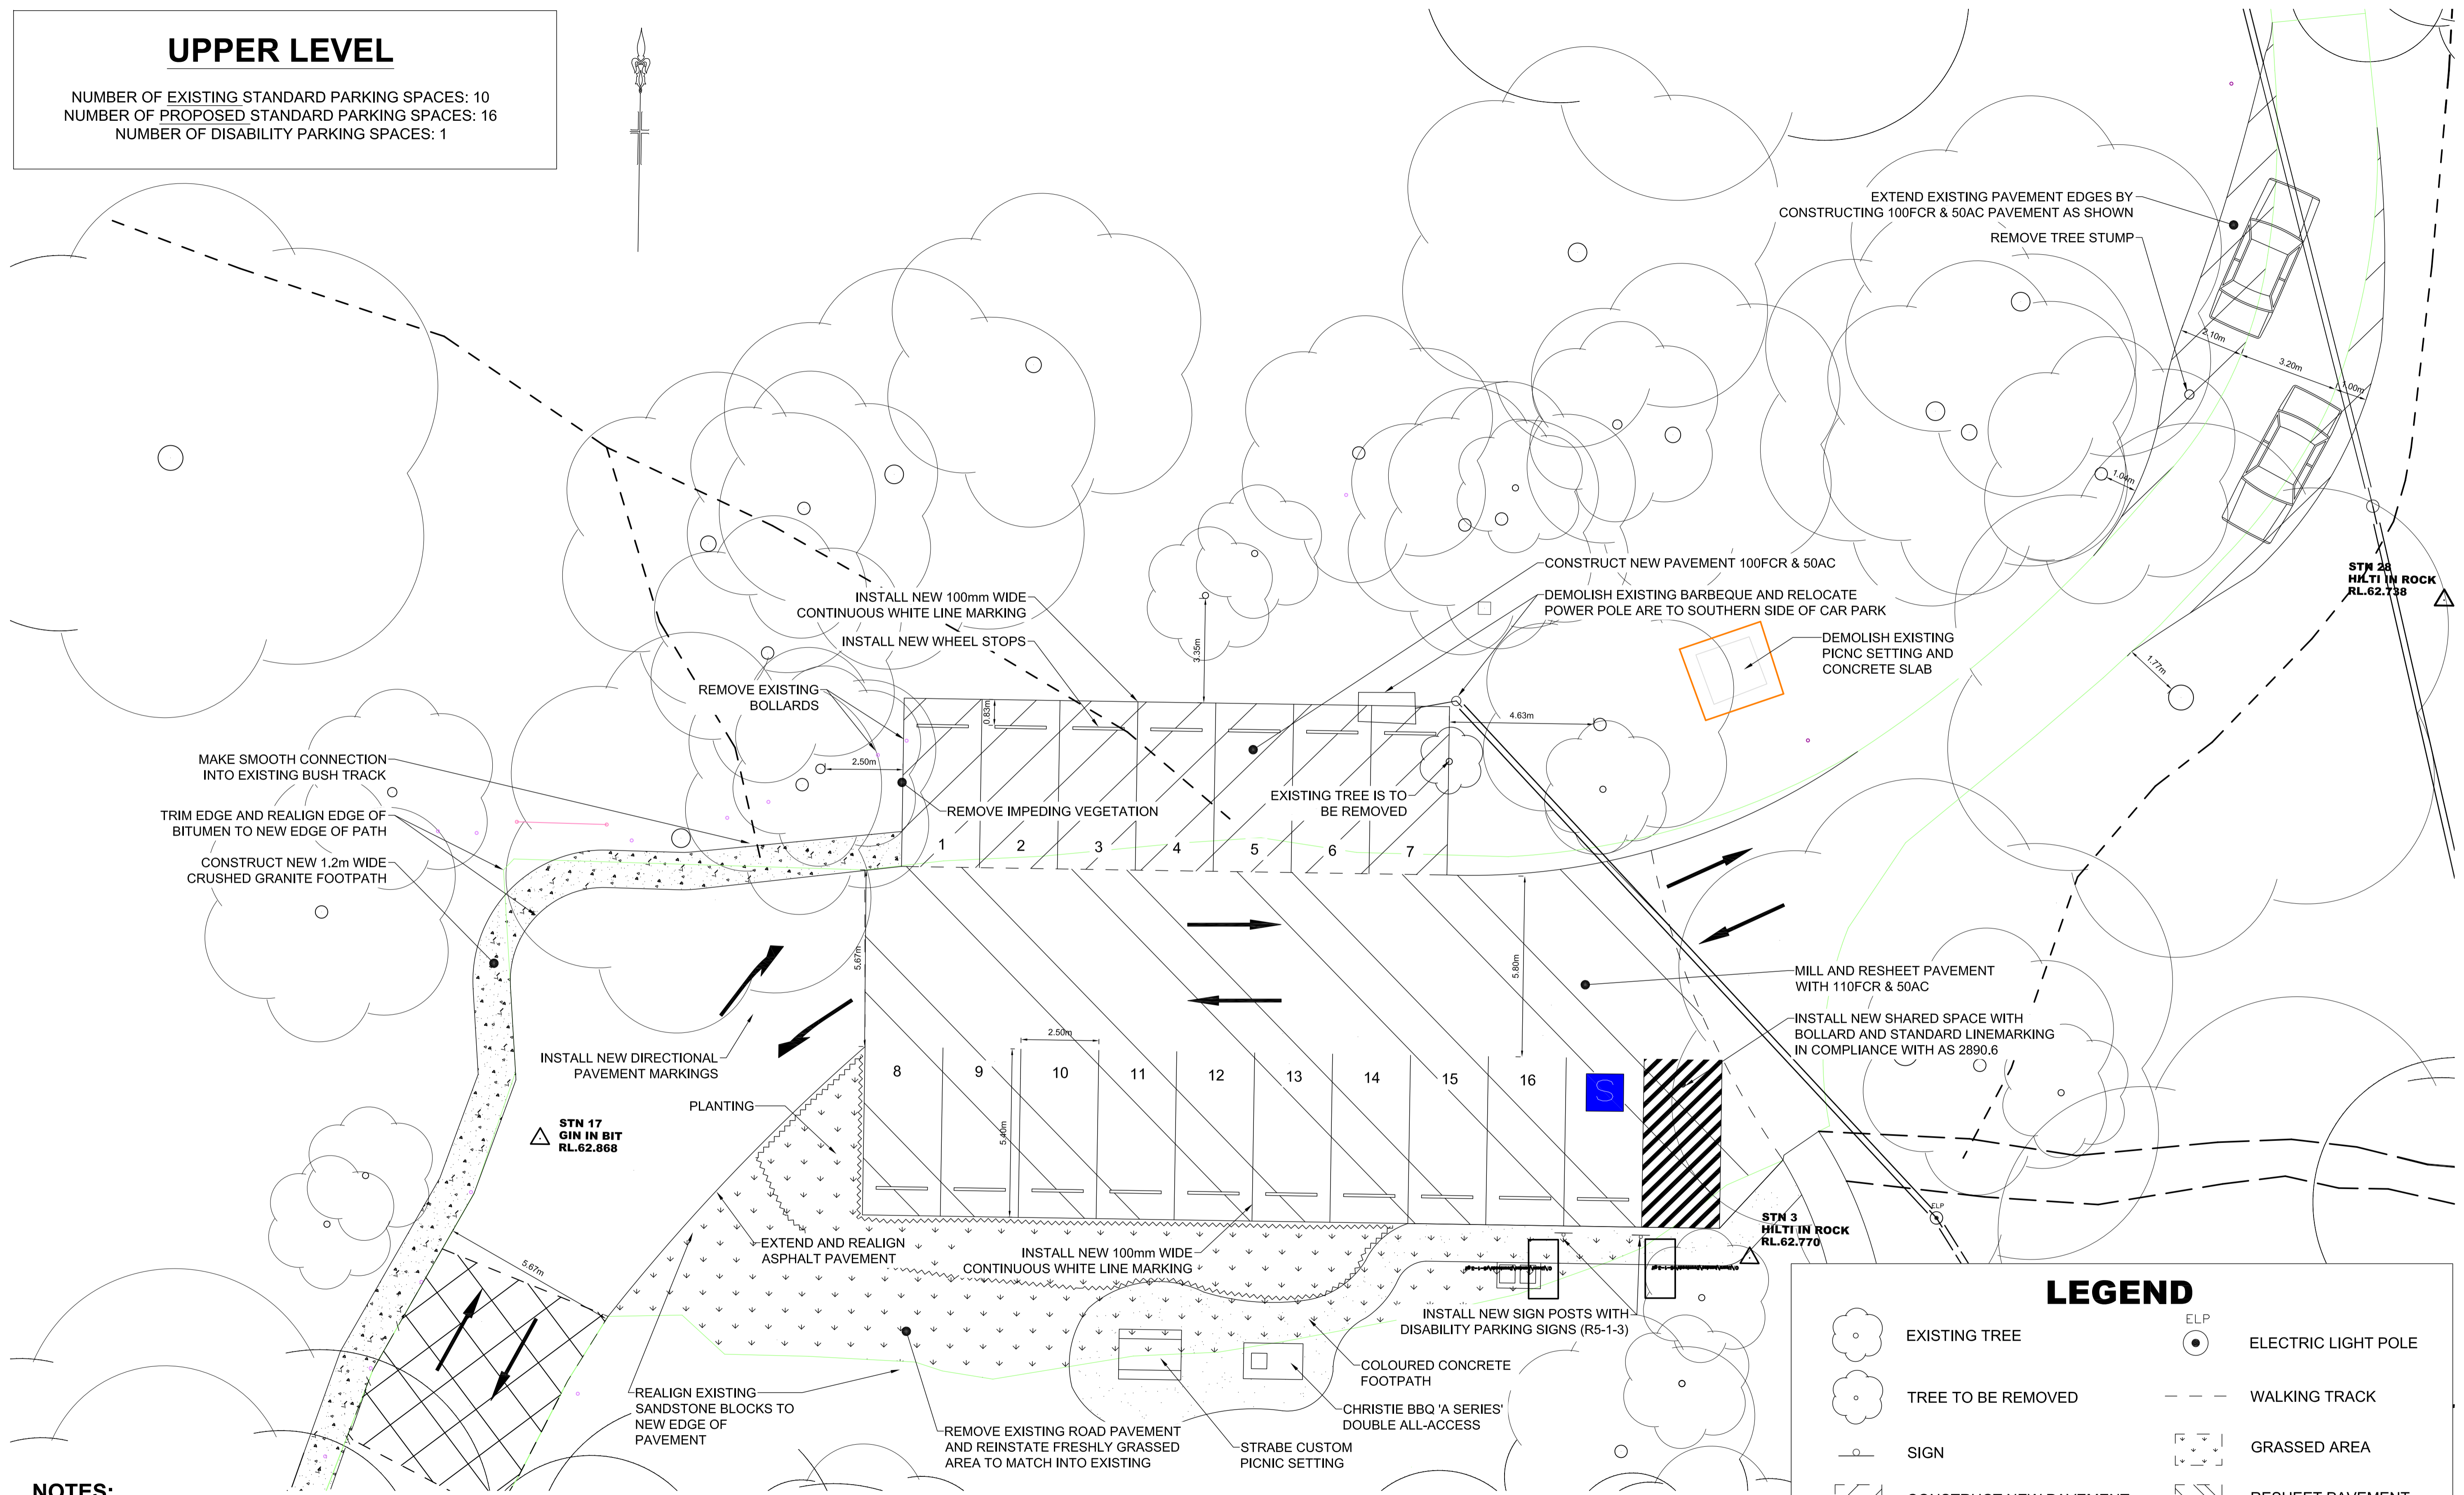

LEGEND


	EXISTING TREE		ELECTRIC LIGHT POLE
	TREE TO BE REMOVED		WALKING TRACK
	SIGN		GRASSED AREA
	CONSTRUCT NEW PAVEMENT		RESHEET PAVEMENT
	ELP		ELECTRIC LIGHT POLE
	---		WALKING TRACK
			GRASSED AREA
			RESHEET PAVEMENT

NOTES:

1. ASPHALT PAVEMENT IS TO BE RESURFACED
2. DAMAGED BOLLARDS ARE TO BE REPLACED/REPAIRED
3. DAMAGED SIGNS ARE TO BE REPLACED/REPAIRED
4. ALL DIMENSIONS ARE IN METRES UNLESS OTHERWISE STATED
5. VEGETATION OBSTRUCTING SIGHT DISTANCES AT THE ENTRY/EXIT DRIVEWAY AND RAMP CONNECTING UPPER AND LOWER CAR PARKS IS TO BE CLEARED
6. UPPER CARPARK LIGHTING IS TO BE IMPROVED

AMENDMENTS	BY	DATE	PREPARED BY: DESIGN AND DRAINAGE TEAM LEADER (DATE)	SCALE: 1:100	SIZE: A1 ALL DIMENSIONS IN MILLIMETRES UNLESS NOTED OTHERWISE CO-ORDS. ISG DATUM AHD
			ENDORSED BY: DESIGN AND INFRASTRUCTURE DELIVERY MANAGER (DATE)	SURVEYED J.TENHOEDT 23/11/2015	DRAWN M.NATOLI 25/11/2019
			APPROVED FOR CONSTRUCTION BY: ENGINEER P. COLLINGS (DATE)	DESIGNED S.HANDO 27/04/2020	CHECKED D.NGUYEN 27/04/2020

WILLOUGHBY CITY COUNCIL
ARTARMON RESERVE, ARTARMON
CARPARK RECONSTRUCTION
SITE LAYOUT - UPPER LEVEL



No. OF SHEETS 4	SHEET No. 1
PLAN NUMBER P2986	